
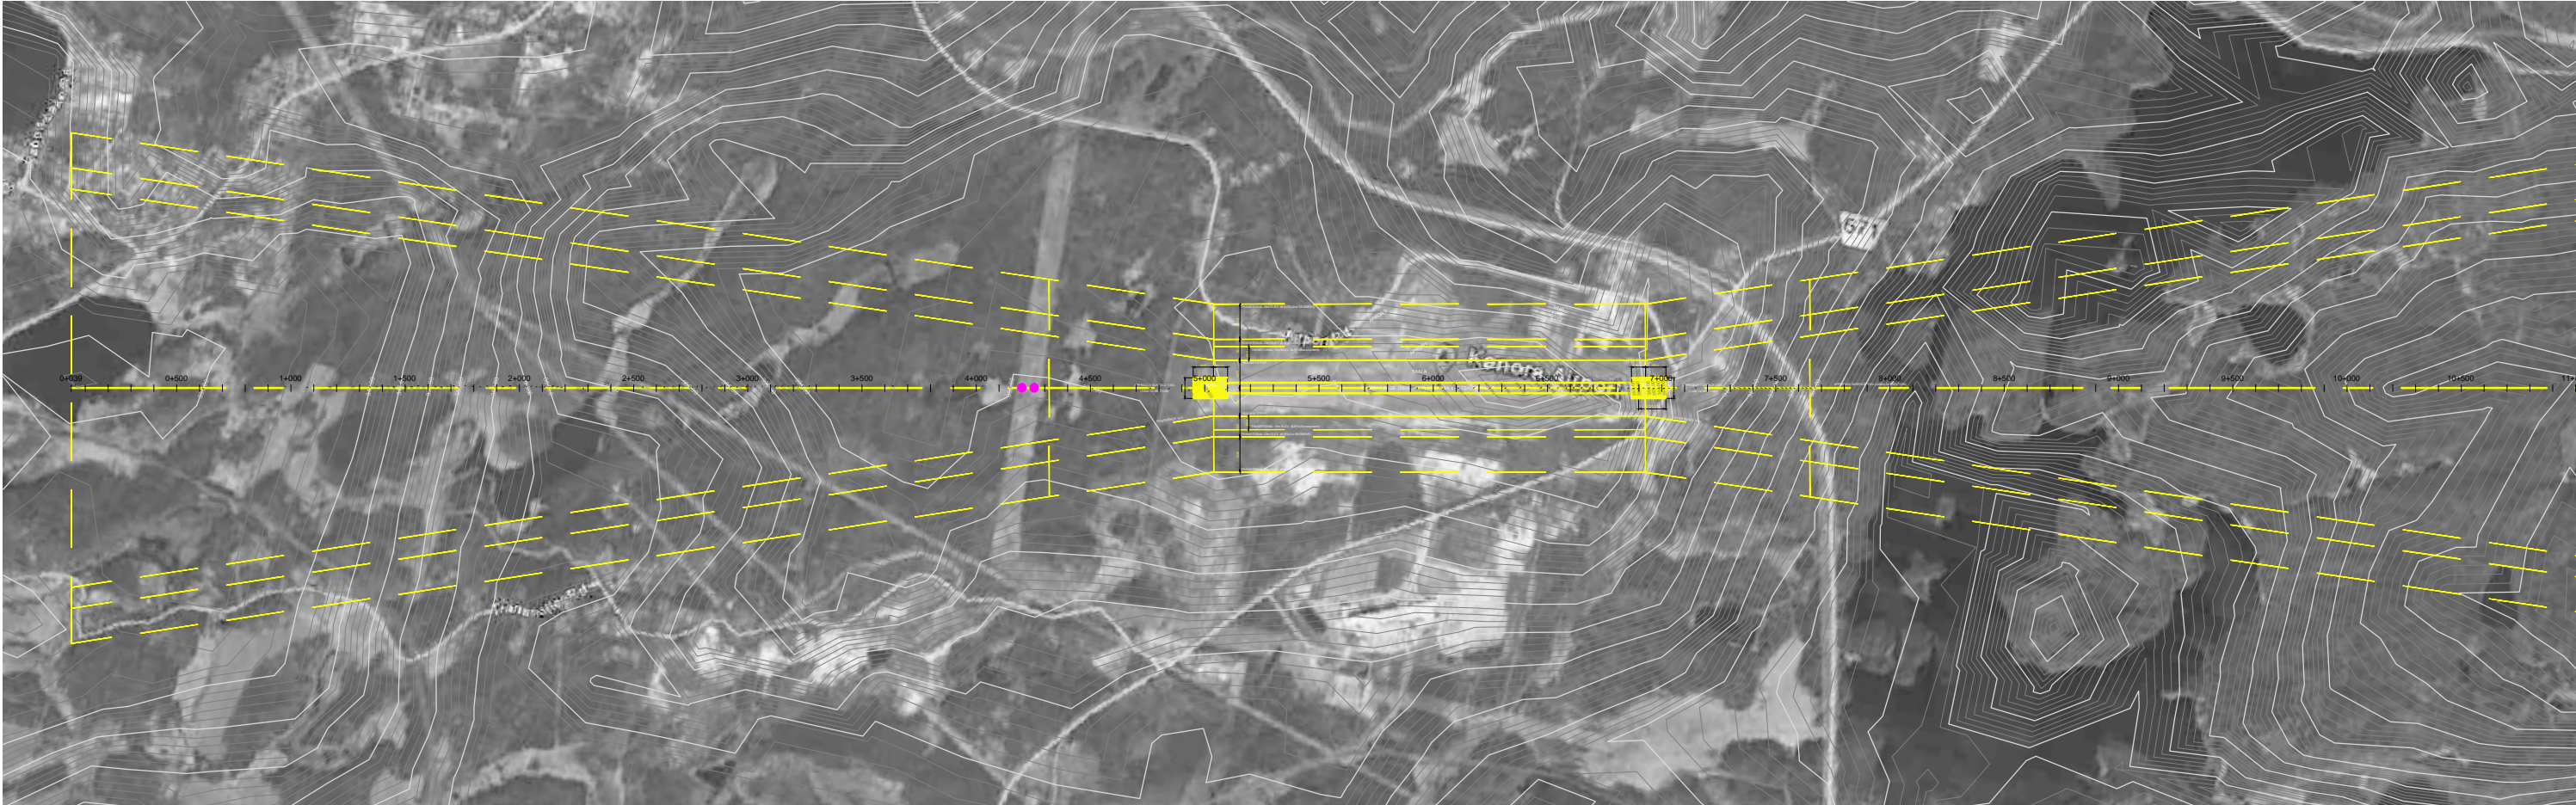


APPENDIX C - APPROACH SLOPE PROFILE

RUNWAY 08 CL PROFILE

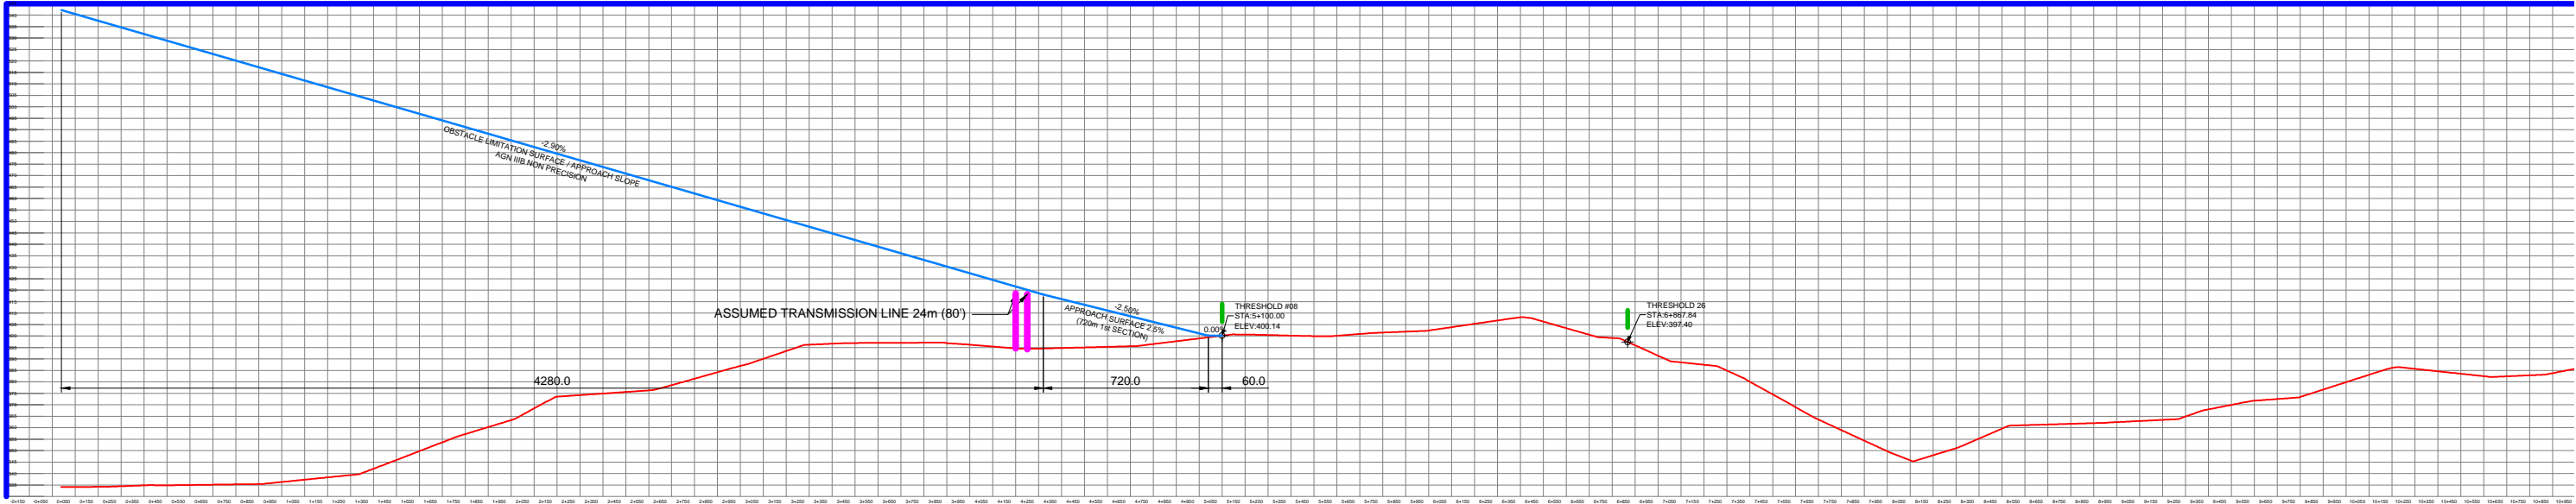

SCALE 1:10,00 HORZ
1:1000 VERT
(REDUCED DRAWING N.T.S.)