


# APPENDIX I - WATERMAIN, WASTE WATER SEWER & DRAINAGE SERVICING CONCEPT

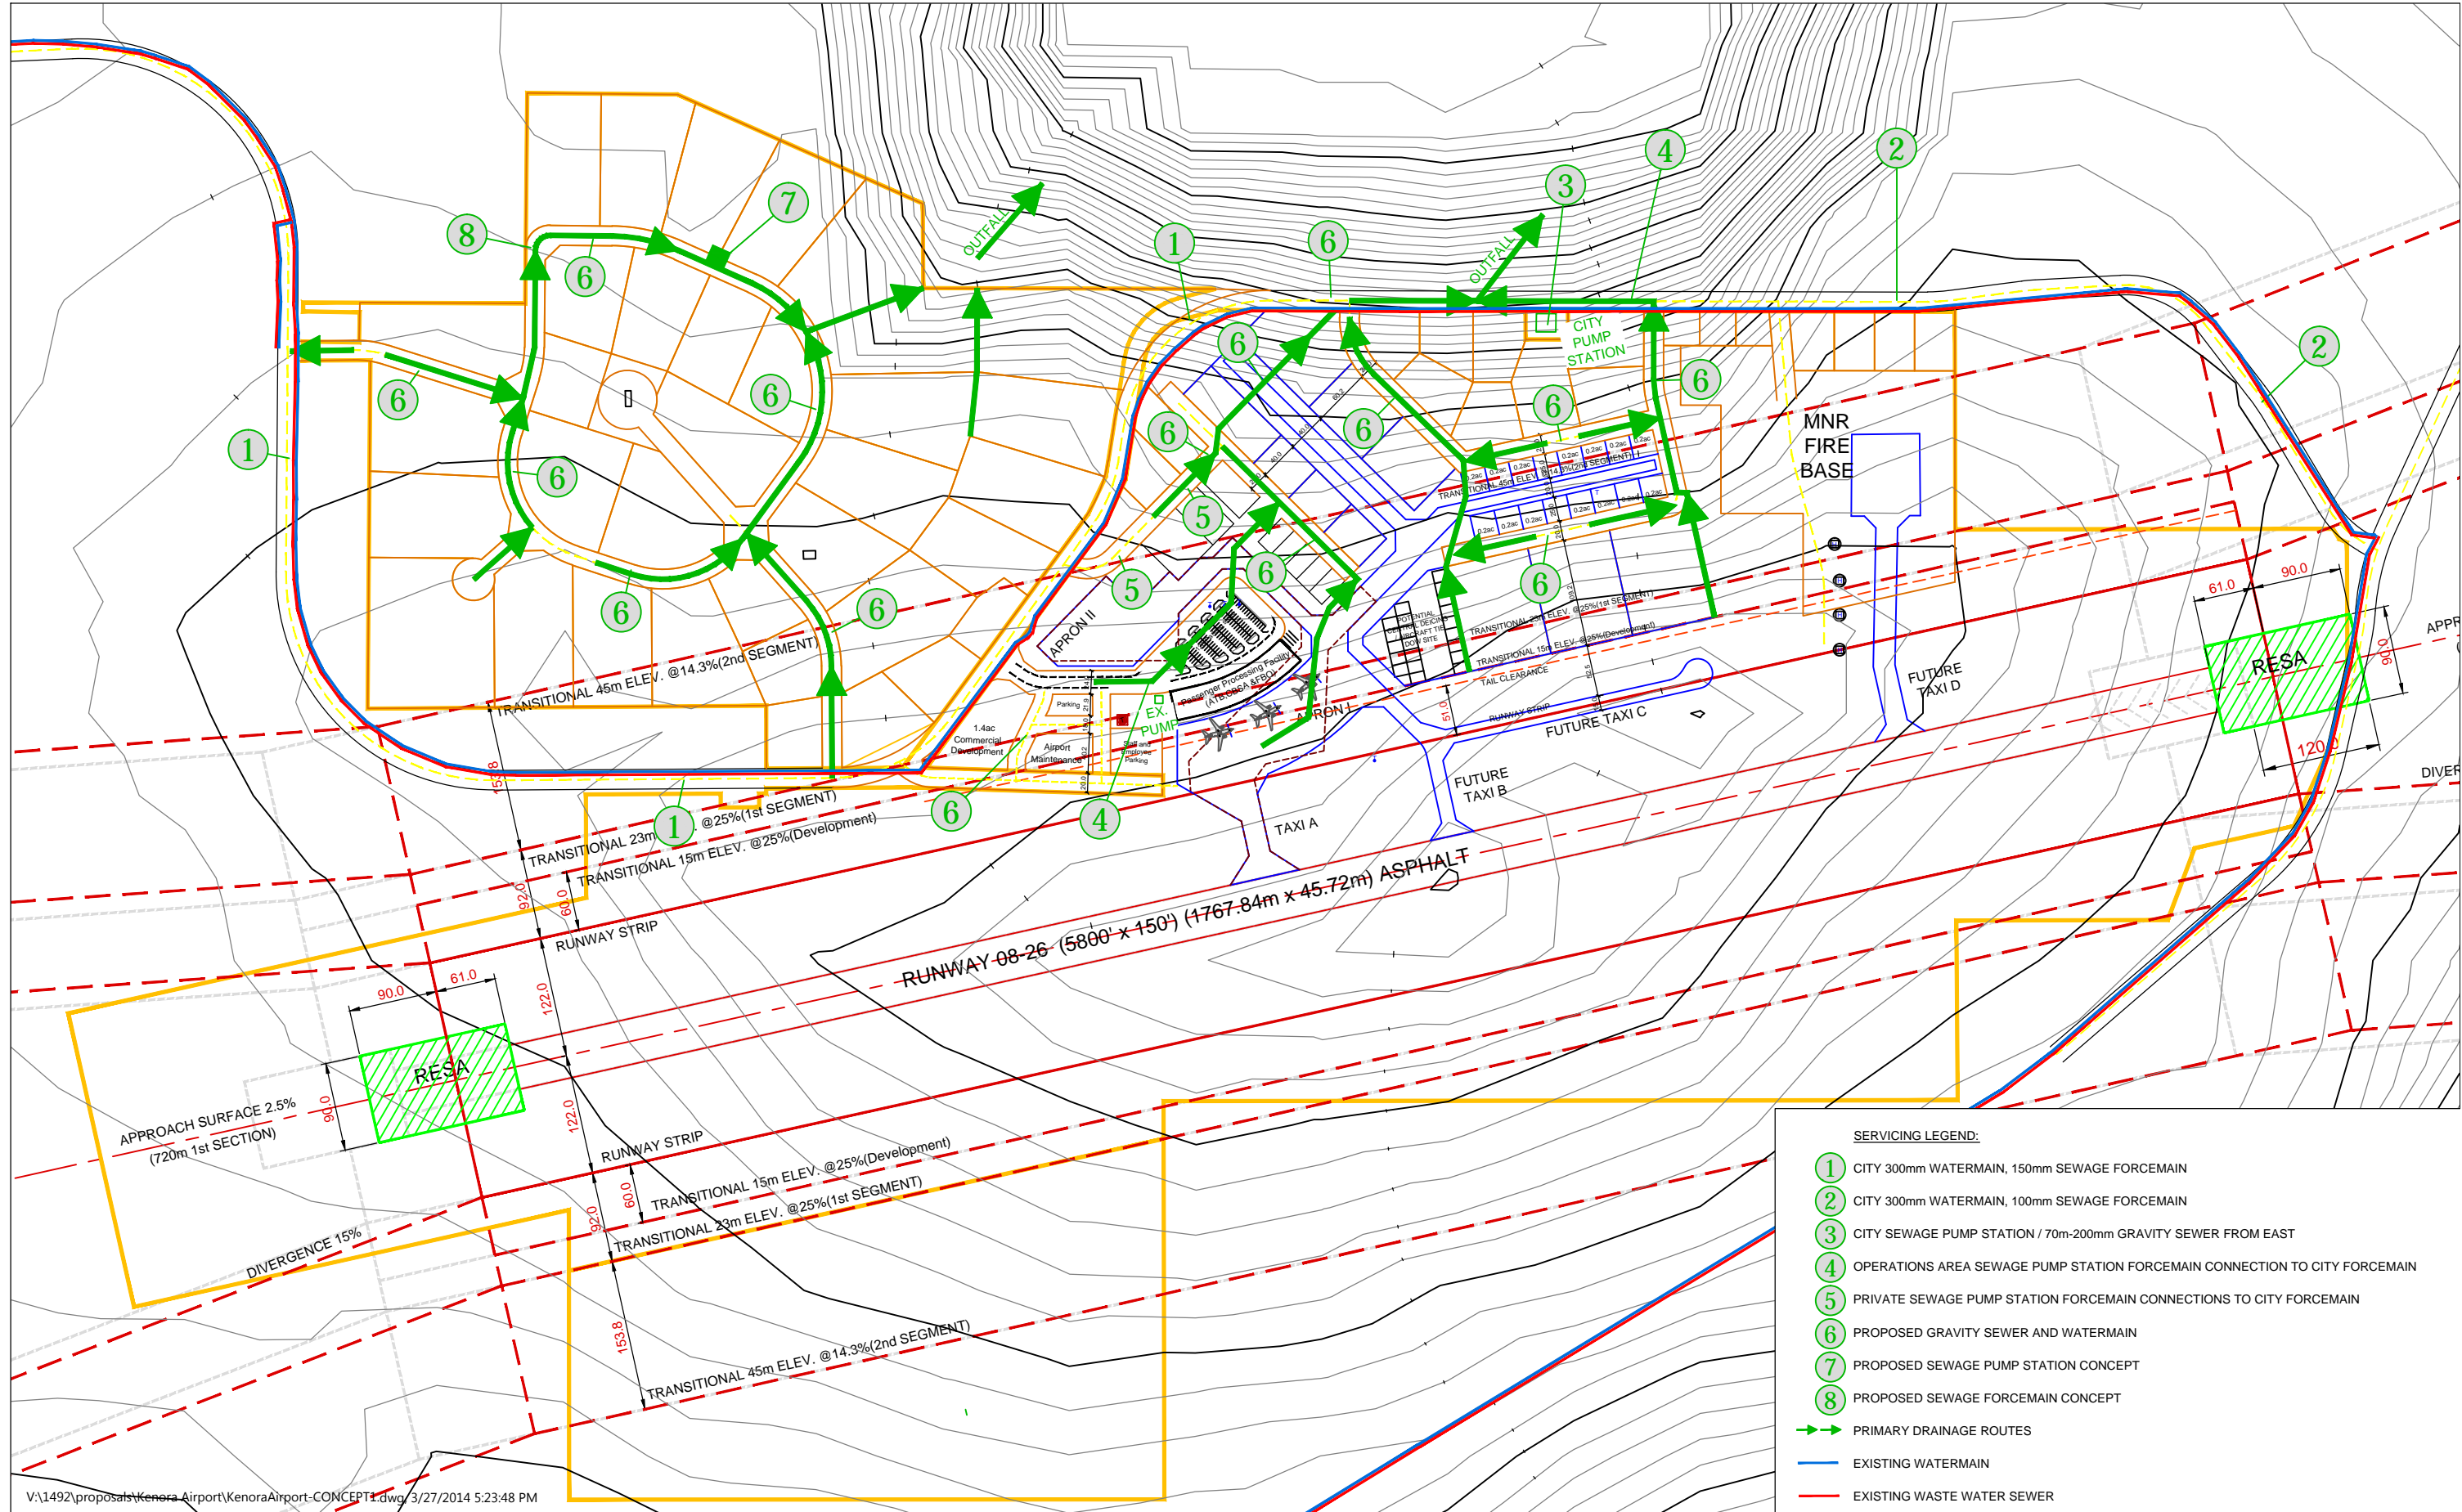

- SERVICING LEGEND:**
- ① CITY 300mm WATERMAIN, 150mm SEWAGE FORCEMAIN
  - ② CITY 300mm WATERMAIN, 100mm SEWAGE FORCEMAIN
  - ③ CITY SEWAGE PUMP STATION / 70m-200mm GRAVITY SEWER FROM EAST
  - ④ OPERATIONS AREA SEWAGE PUMP STATION FORCEMAIN CONNECTION TO CITY FORCEMAIN
  - ⑤ PRIVATE SEWAGE PUMP STATION FORCEMAIN CONNECTIONS TO CITY FORCEMAIN
  - ⑥ PROPOSED GRAVITY SEWER AND WATERMAIN
  - ⑦ PROPOSED SEWAGE PUMP STATION CONCEPT
  - ⑧ PROPOSED SEWAGE FORCEMAIN CONCEPT
  - ➔ PRIMARY DRAINAGE ROUTES
  - EXISTING WATERMAIN
  - EXISTING WASTE WATER SEWER